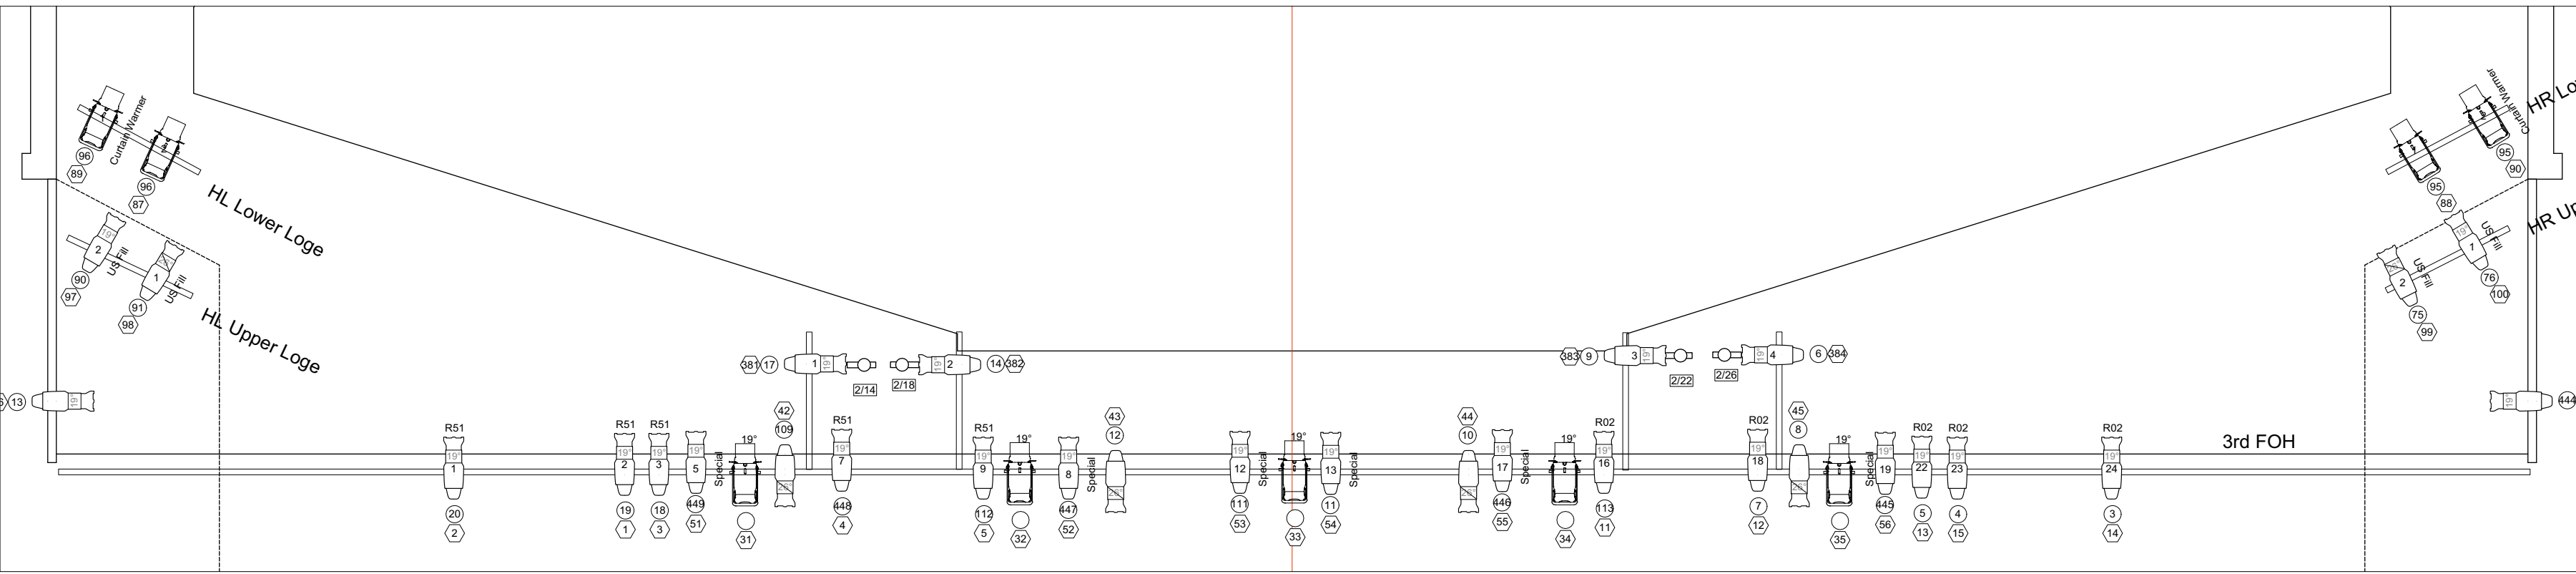
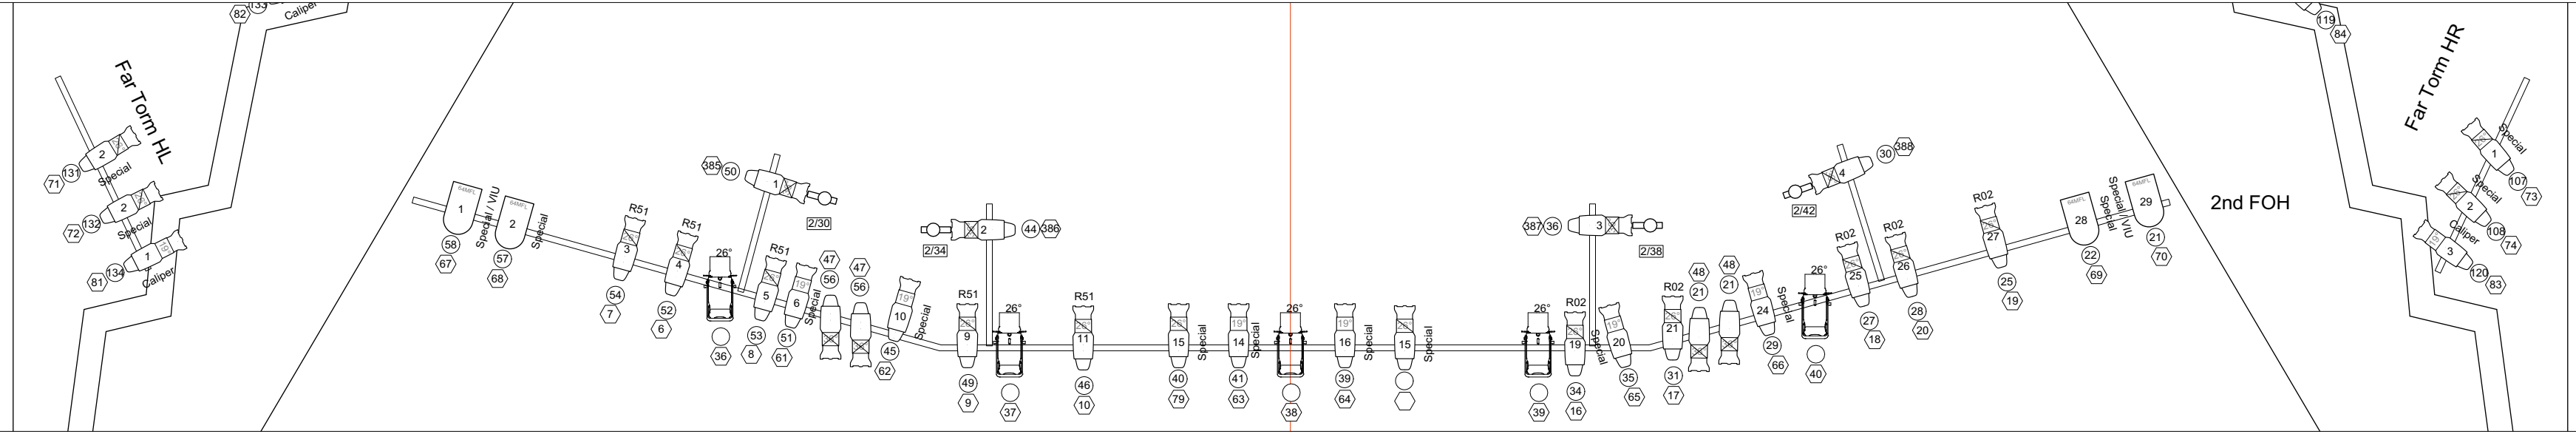
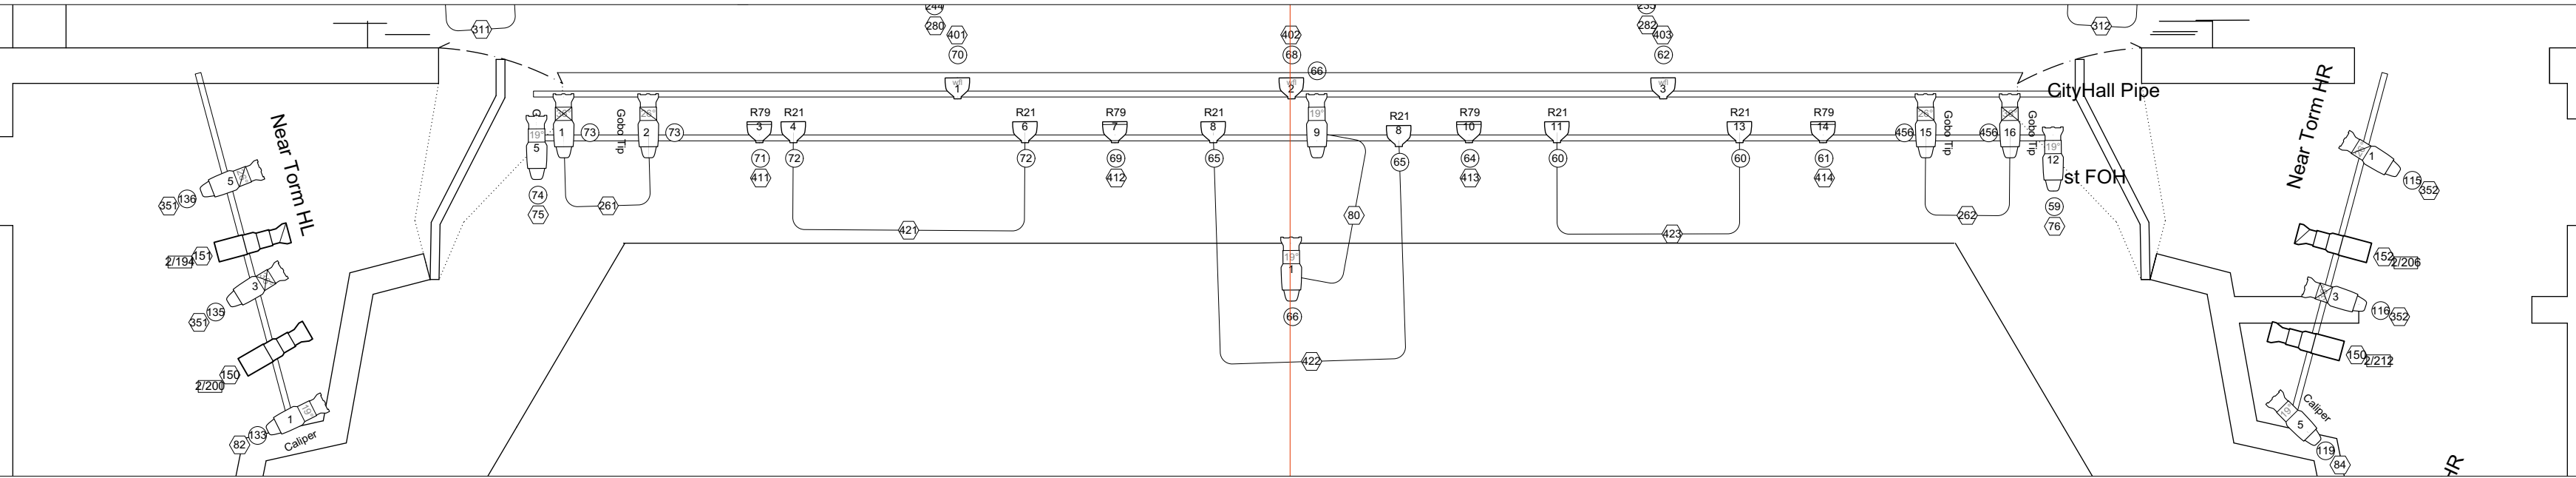
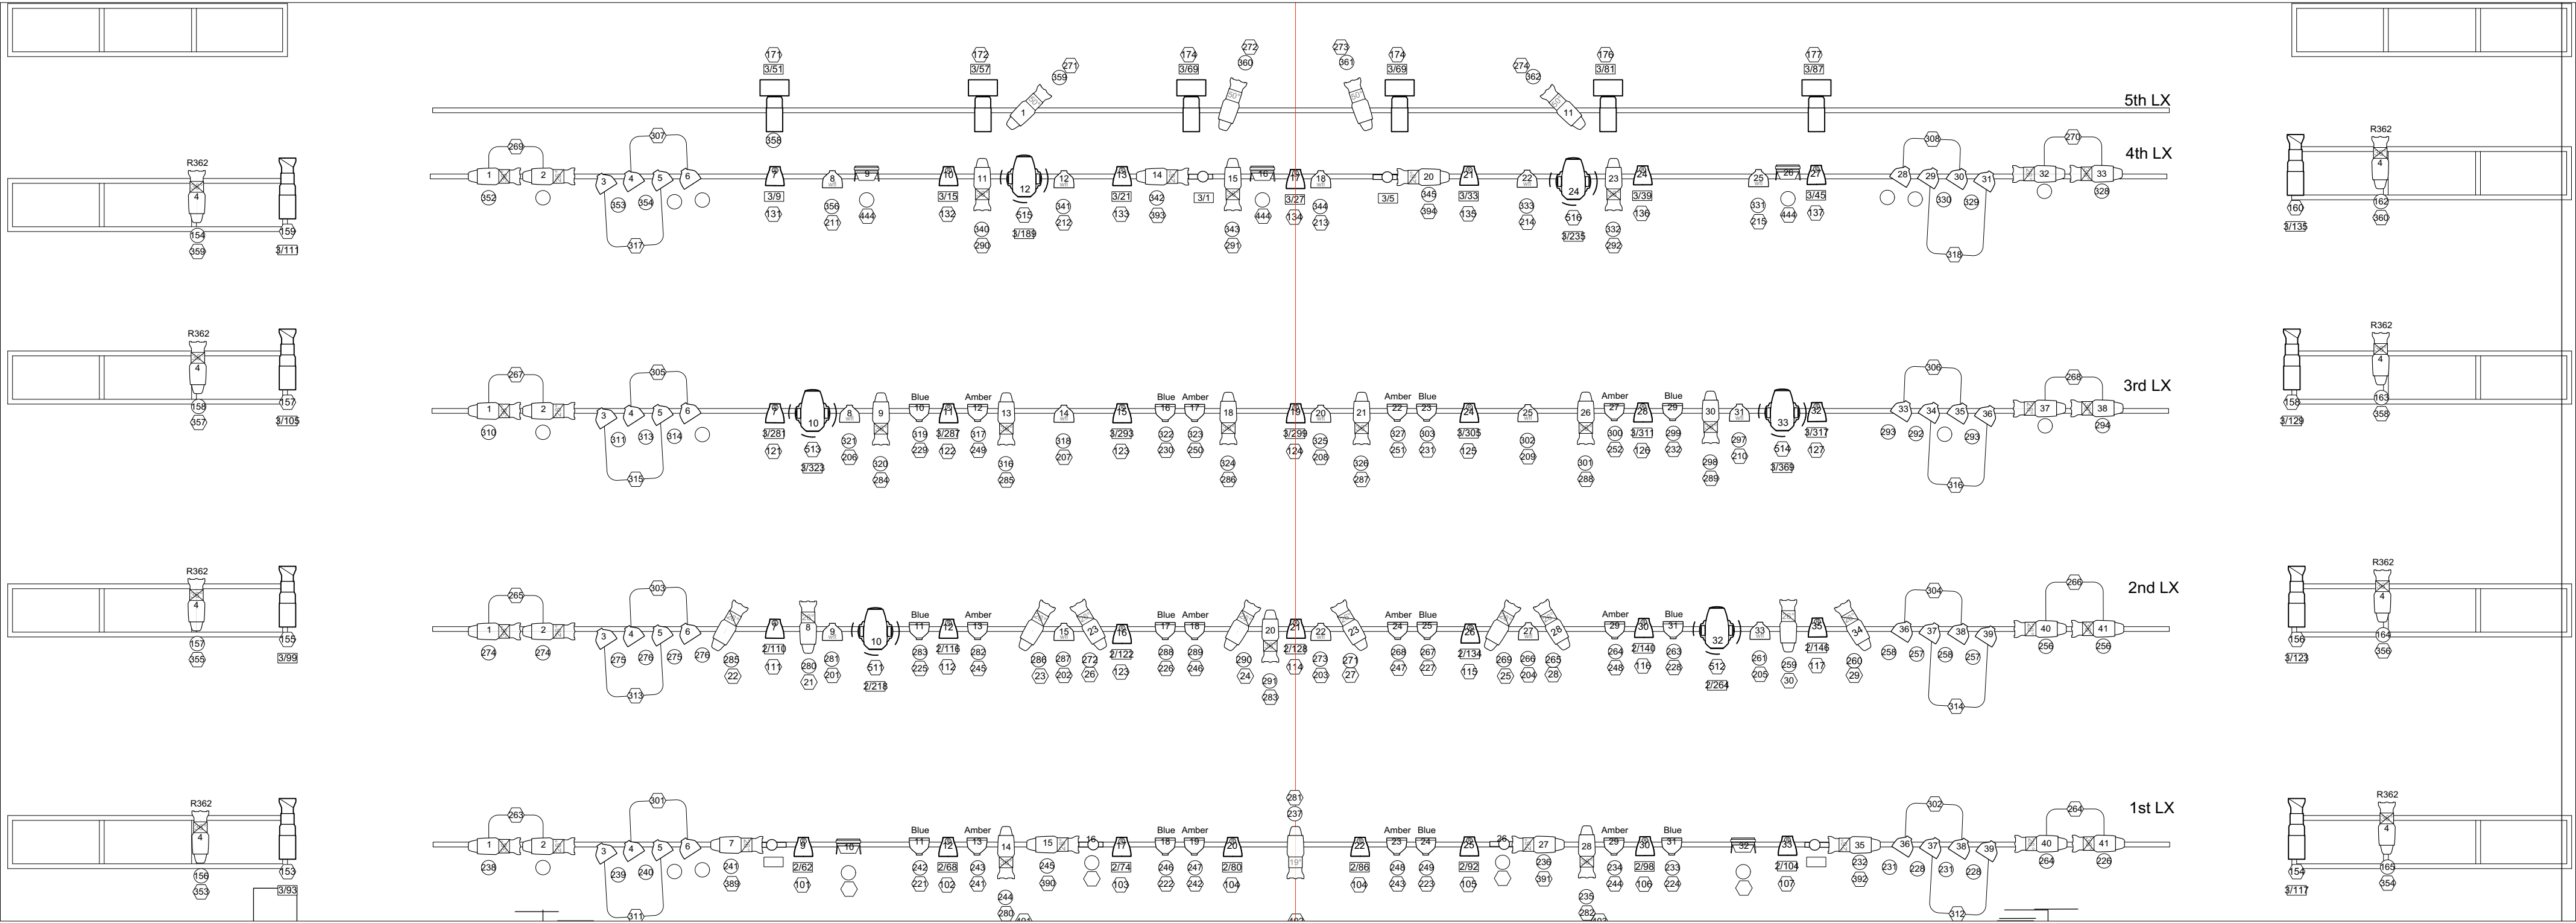


Instruments	Num In Inventory	Used	Remaining
CE Source 4 10deg	6	6	0
Source 4 19deg	34	32	2
Source 4 26deg	73	55	18
Source 4 36deg	44	42	2
Source 4 50deg	24	13	6
Source 4 PARnel	32	32	0
S4 PAR WFL	50	50	0
ColorSource Par LED DeepBlue Ed.	39	30	9
ClayPaky Actoris LED	15	14	1
LED Worklight	9	9	0
Ayrton Karif-LT	6	4	2

Accessories	Num In Inventory	Used	Remaining
IQ Moving Mirror	16	14	2

Legend

Color





Color 1

Unit Number

Purpose

Dimmer

Channel

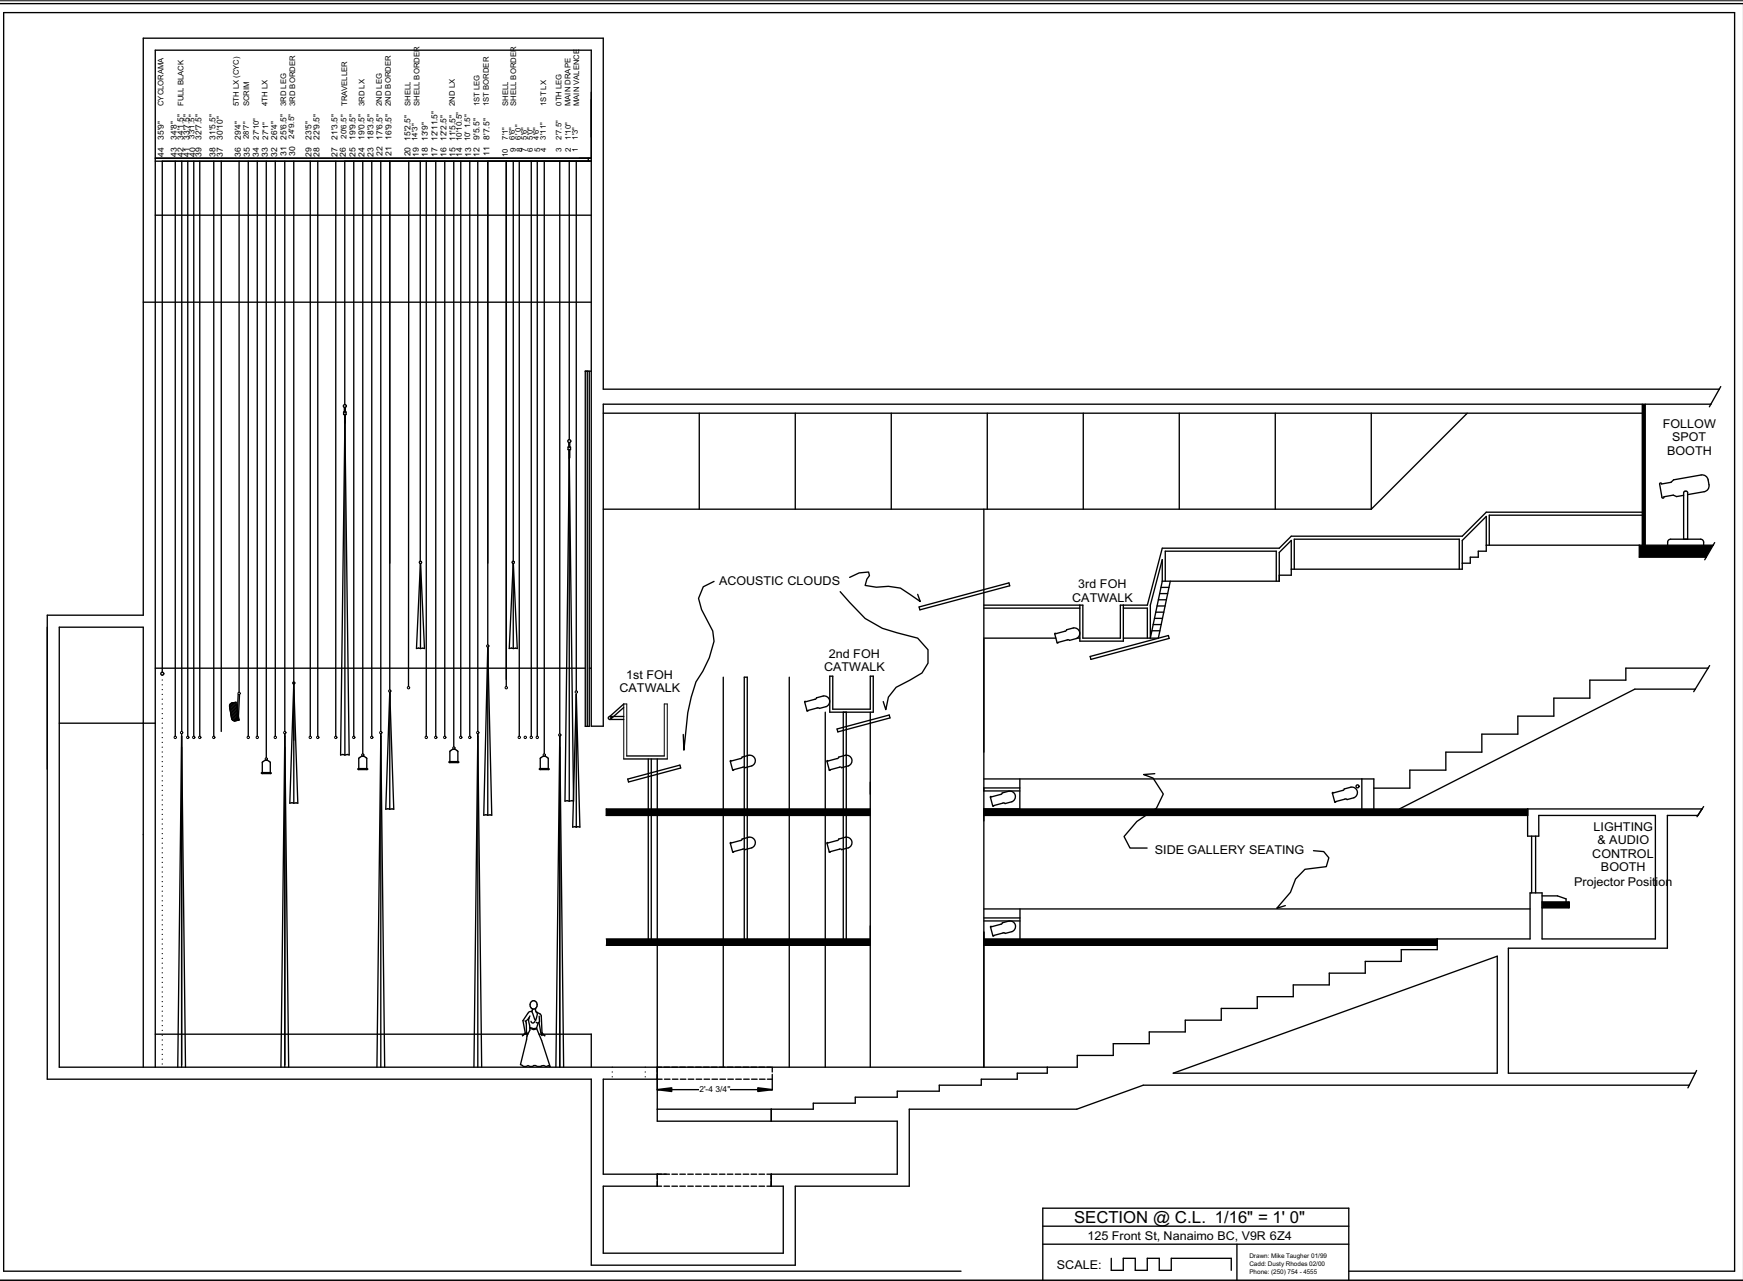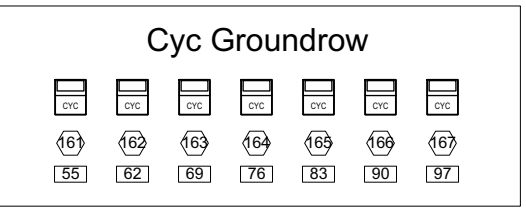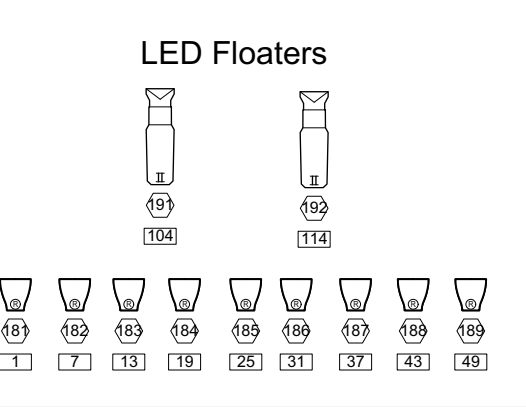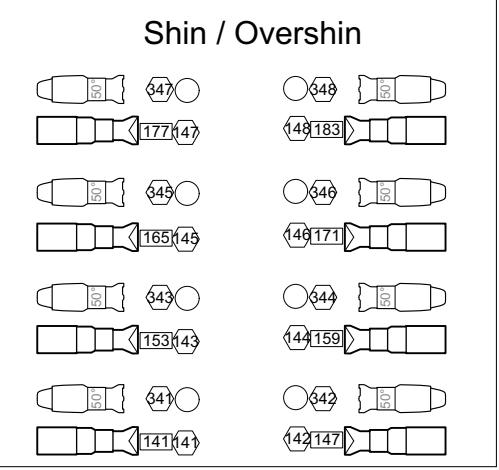

The Port Theatre
125 Front St. Nanaimo, BC

Drawn By: Jason Pouliot

Notes: Groundrow stored downstairs USR
Baboom shin/overshins stored USL downstairs
Karif-LT 515 and 516 in storage down stairs.